


ALTERNATIVE 1

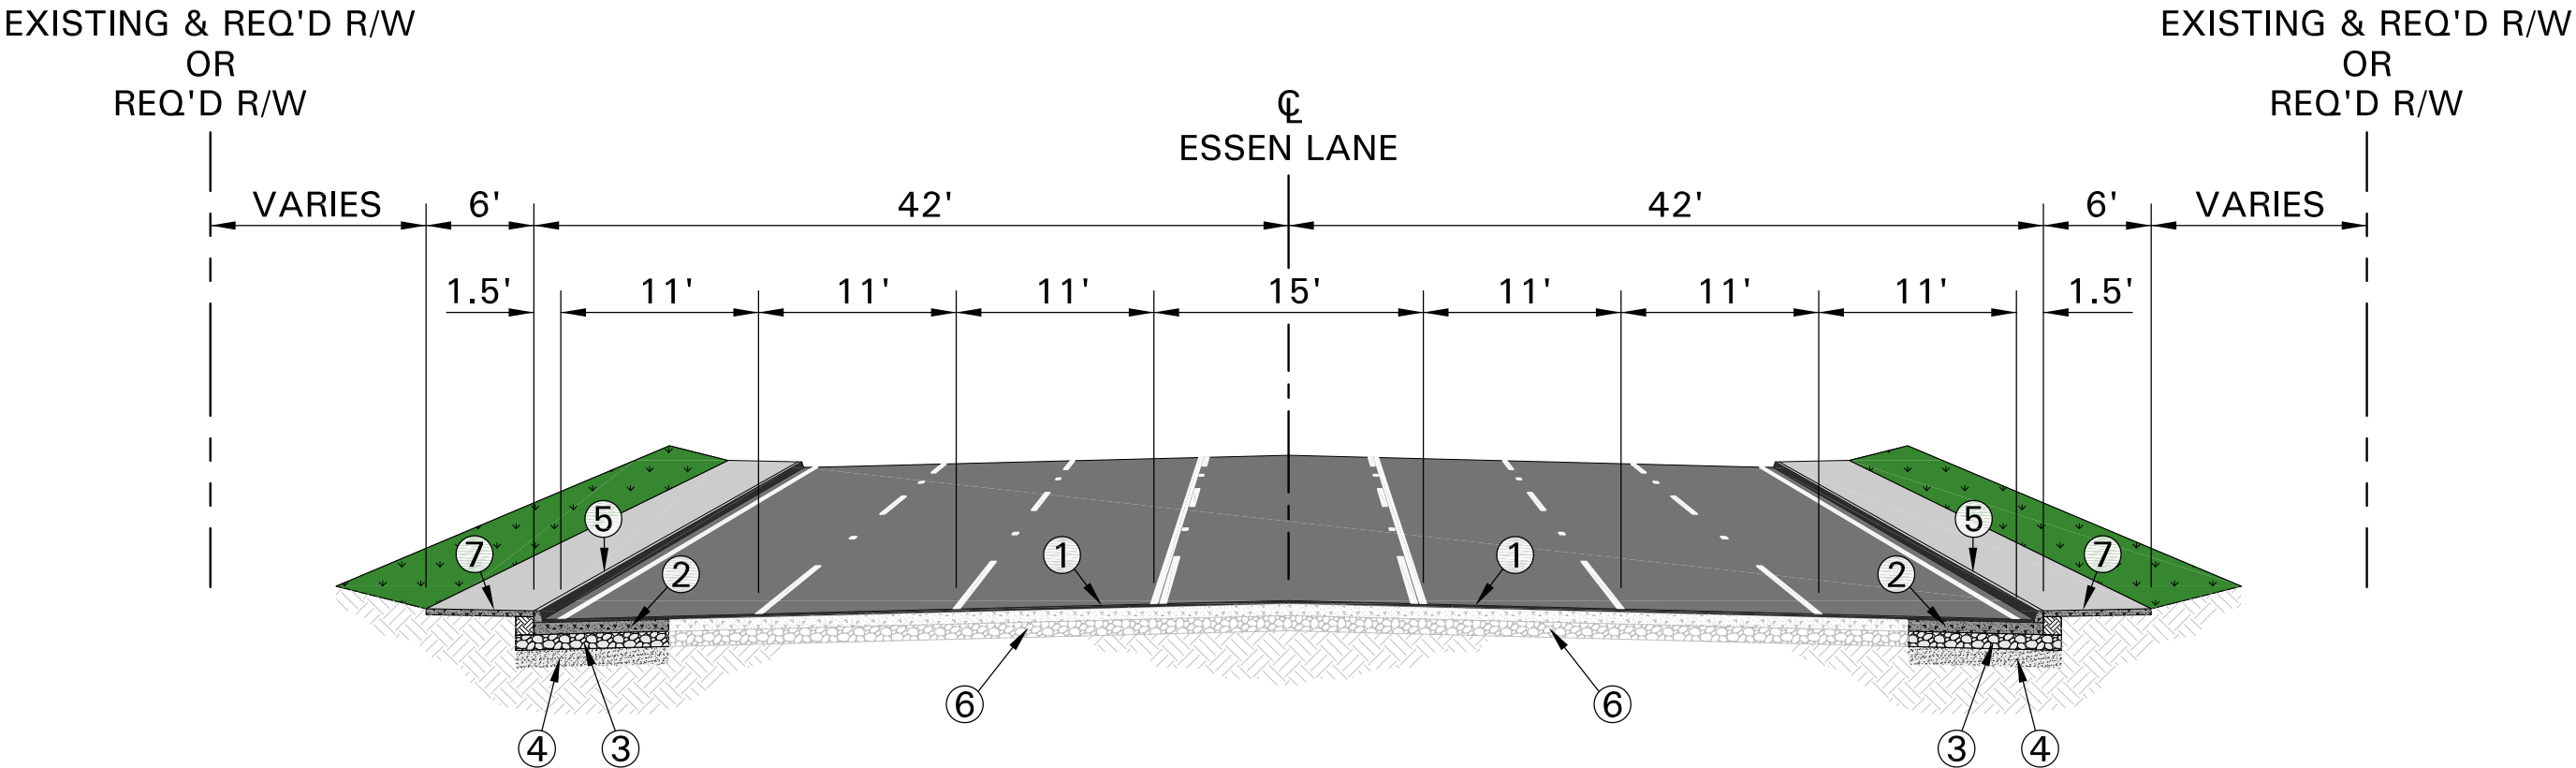

SIX LANE URBAN SECTION
WITH TWO WAY LEFT TURN LANE
(45 MPH DESIGN SPEED)

- ① 2" SUPERPAVE ASPHALTIC CONCRETE WEARING COURSE (ROADWAY)
- ② PORTLAND CEMENT CONCRETE PAVEMENT
- ③ CLASS II BASE COURSE (STONE OR RECYCLED PCC PAVEMENT)
- ④ TYPE "D" LIME TREATMENT (9% BY VOLUME)
- ⑤ MODIFIED INTEGRAL CONCRETE CURB (BARRIER)
- ⑥ EXISTING PAVEMENT AND BASE TO REMAIN
- ⑦ CONCRETE WALK



ESSEN LANE WIDENING
(PERKINS ROAD TO 1-10)
EAST BATON ROUGE PARISH

